
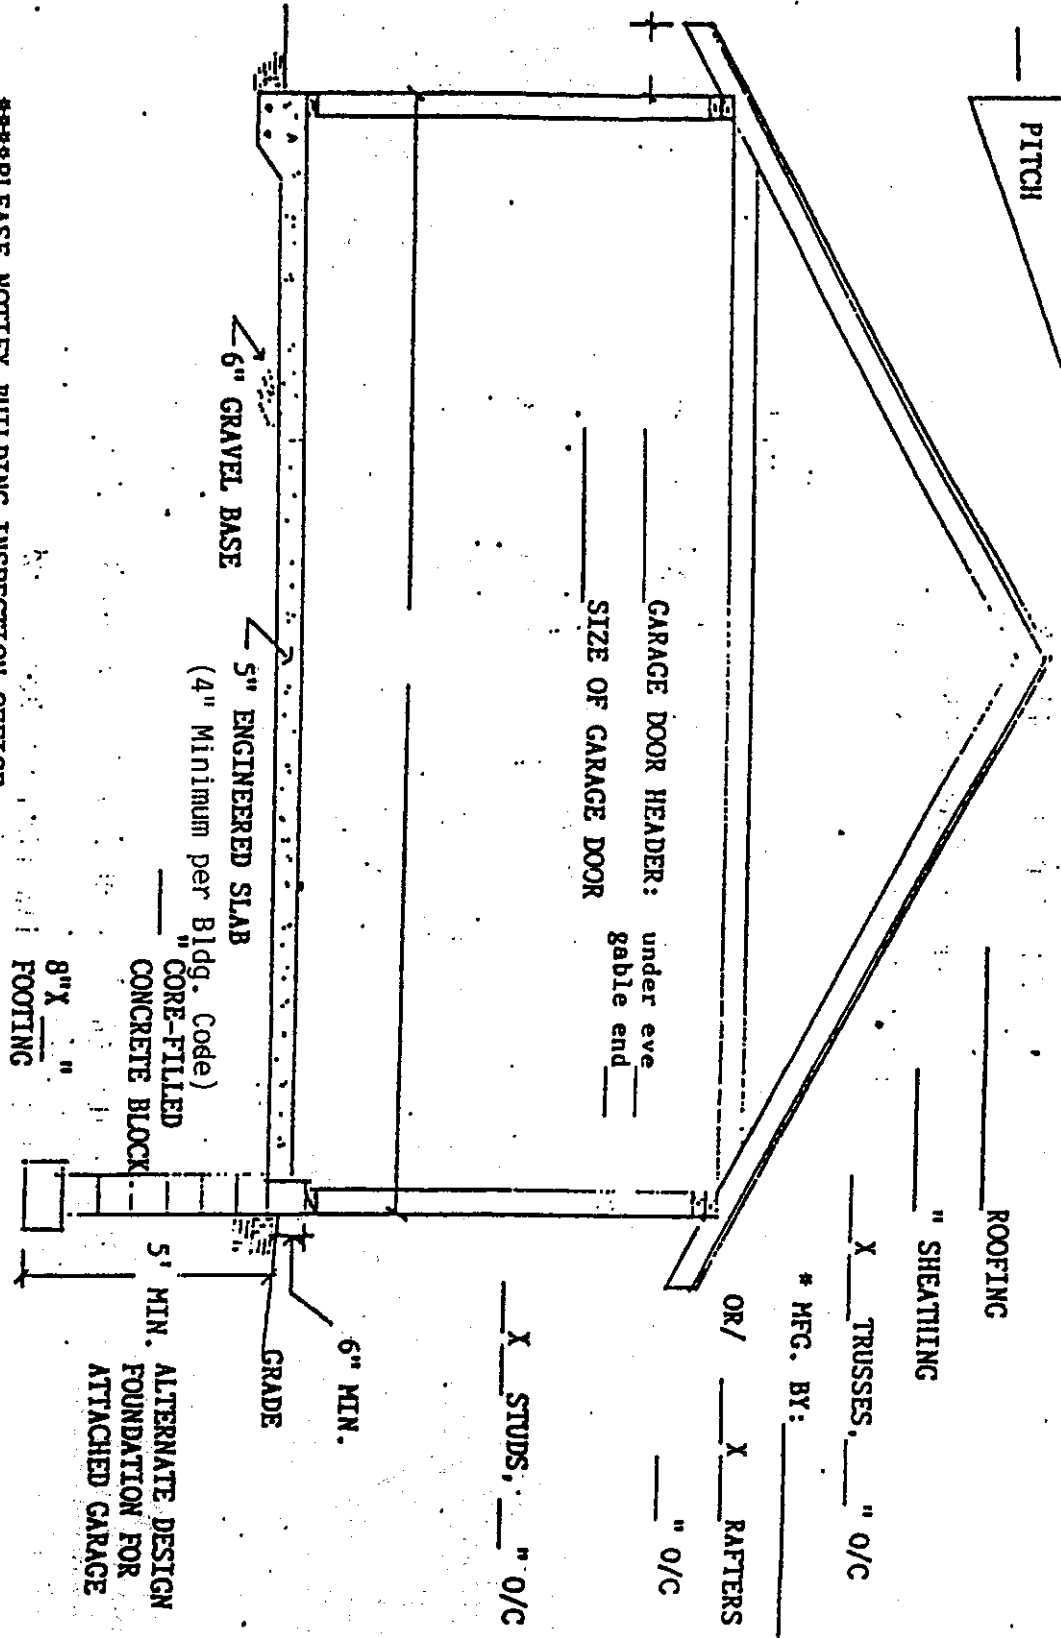


ROOF MUST BE DESIGNATED TO SUPPORT A 30 LB. SNOW LOAD.

12

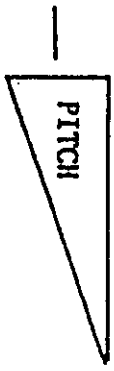

\*\*\*\*PLEASE NOTIFY BUILDING INSPECTION OFFICE  
24 HOURS BEFORE POURING FLOOR!!

SIGNATURE \_\_\_\_\_

\*\*\*\*PLEASE NOTE: A SEPARATE ELECTRICAL PERMIT IS REQUIRED FOR WIRING