
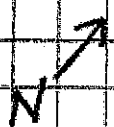


Example of site plan required for chicken license

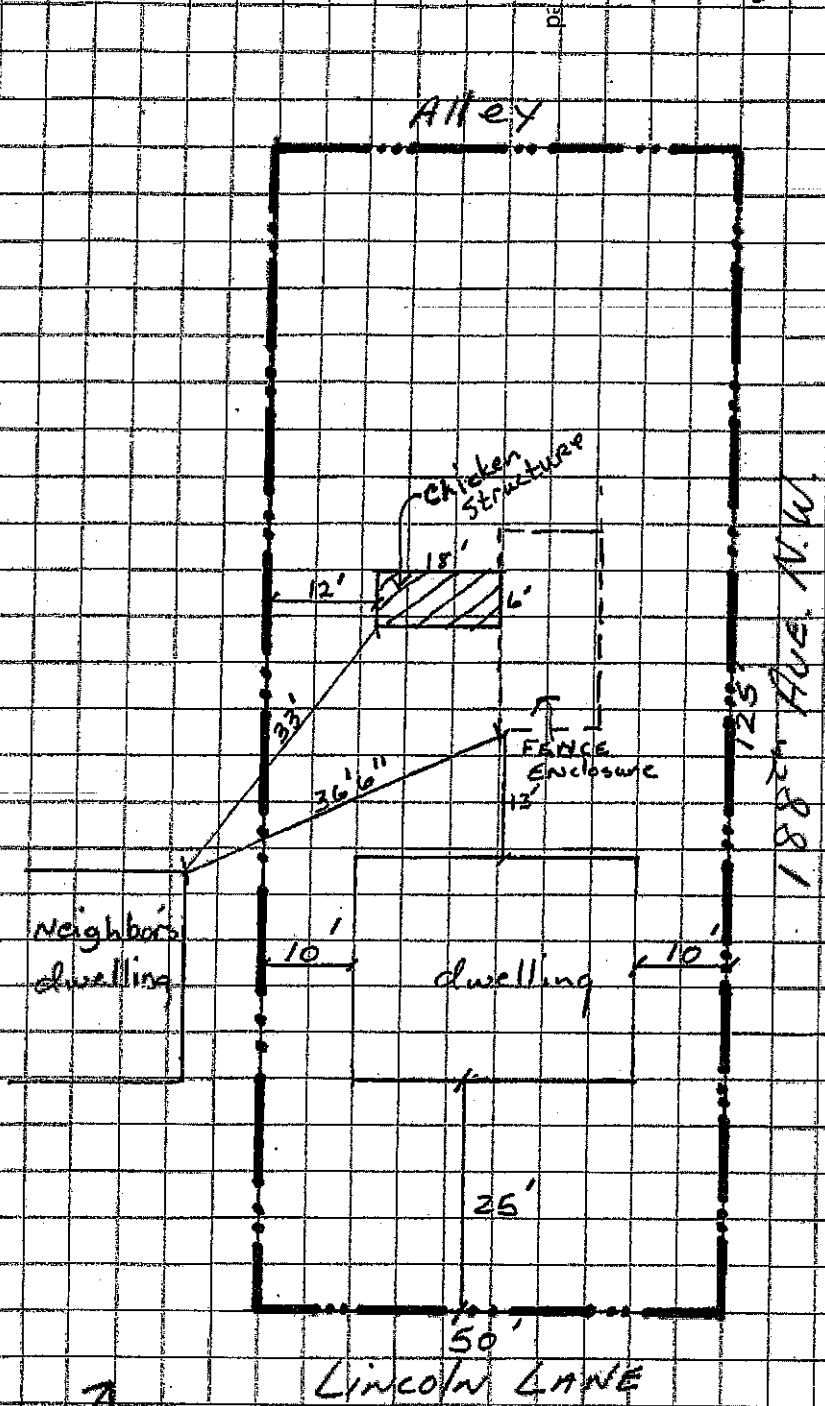

North arrow required
Scale: 1" = 20 feet

SITE PLAN

Grid is 4 squares per inch
DO NOT USE PENCIL

Site Address 18743 LINCOLN LANE

Owner's Name ELMER SMITH

This site plan is an accurate and complete representation of the footprint(s) of all existing and proposed structure(s) and their location(s) on the subject property


Applicant's Signature

Date

Legal Description

Required Lots 1 & 2

B/k 3 WARNER Div.

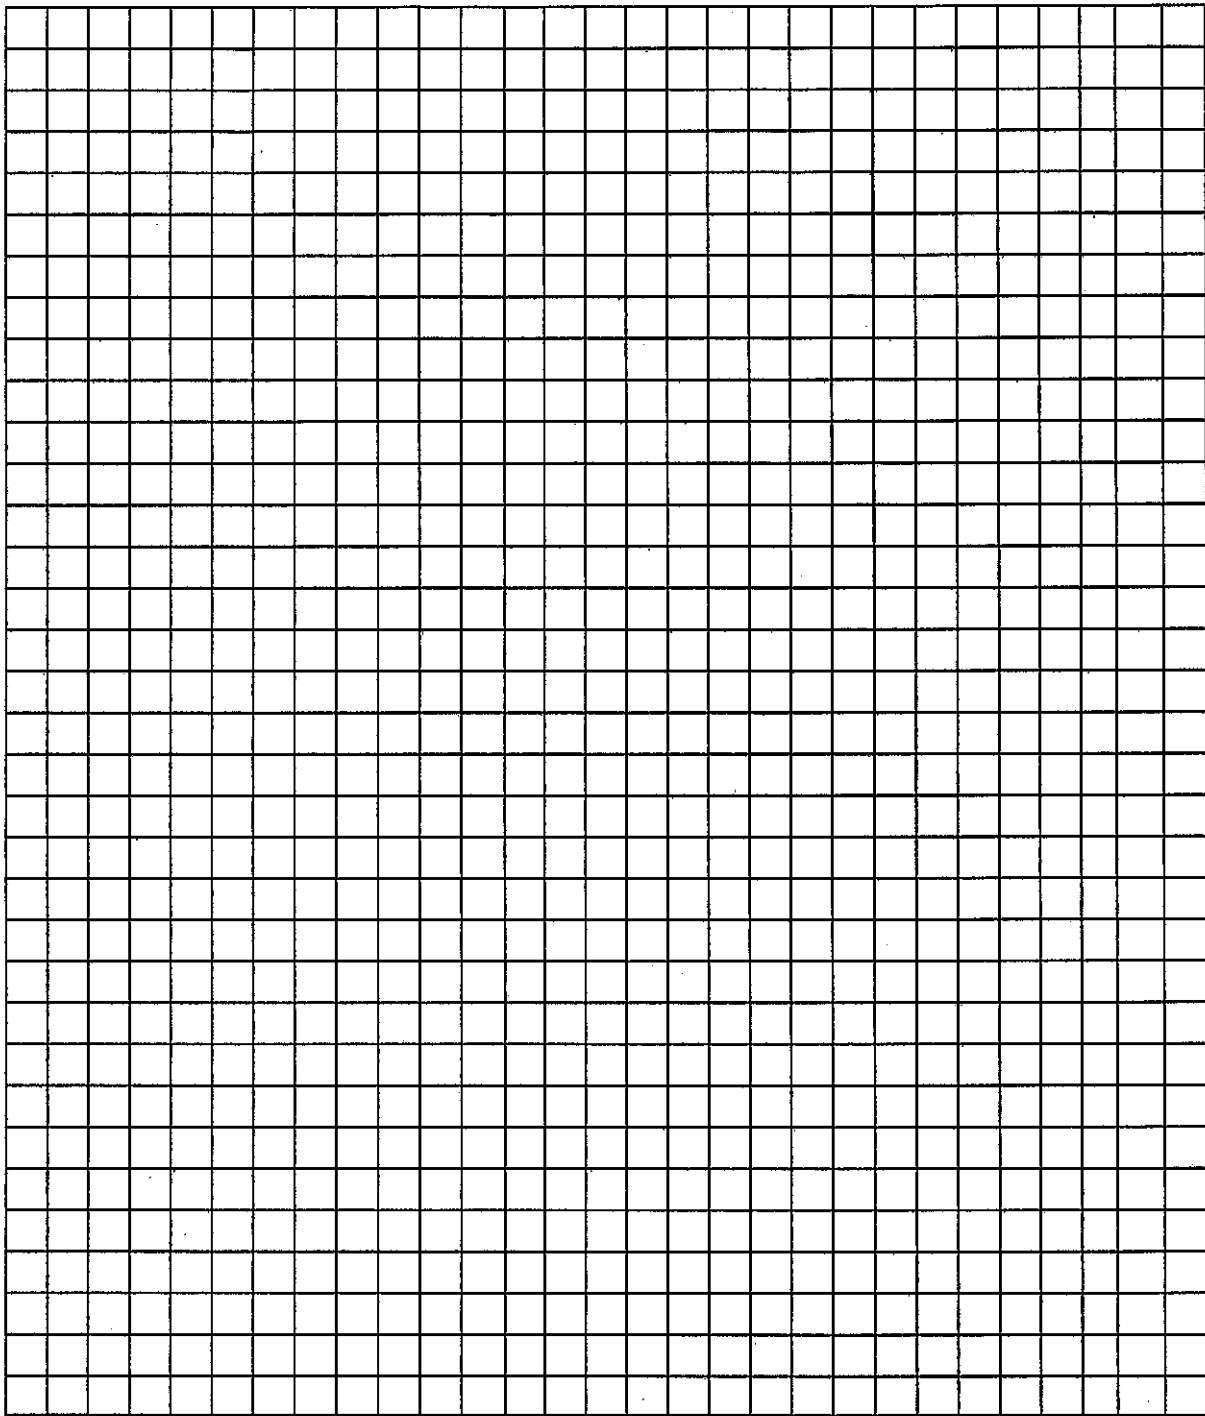

NORTH arrow required
Scale: 1"= feet

SITE PLAN

DO NOT USE PENCIL

Site Address:

Legal Description (required):

Owner's Name:

This site plan is an accurate and complete representation of the footprint(s) of all existing and proposed structure(s) and their location(s) on the subject property.

Applicant's Signature:

Date: