
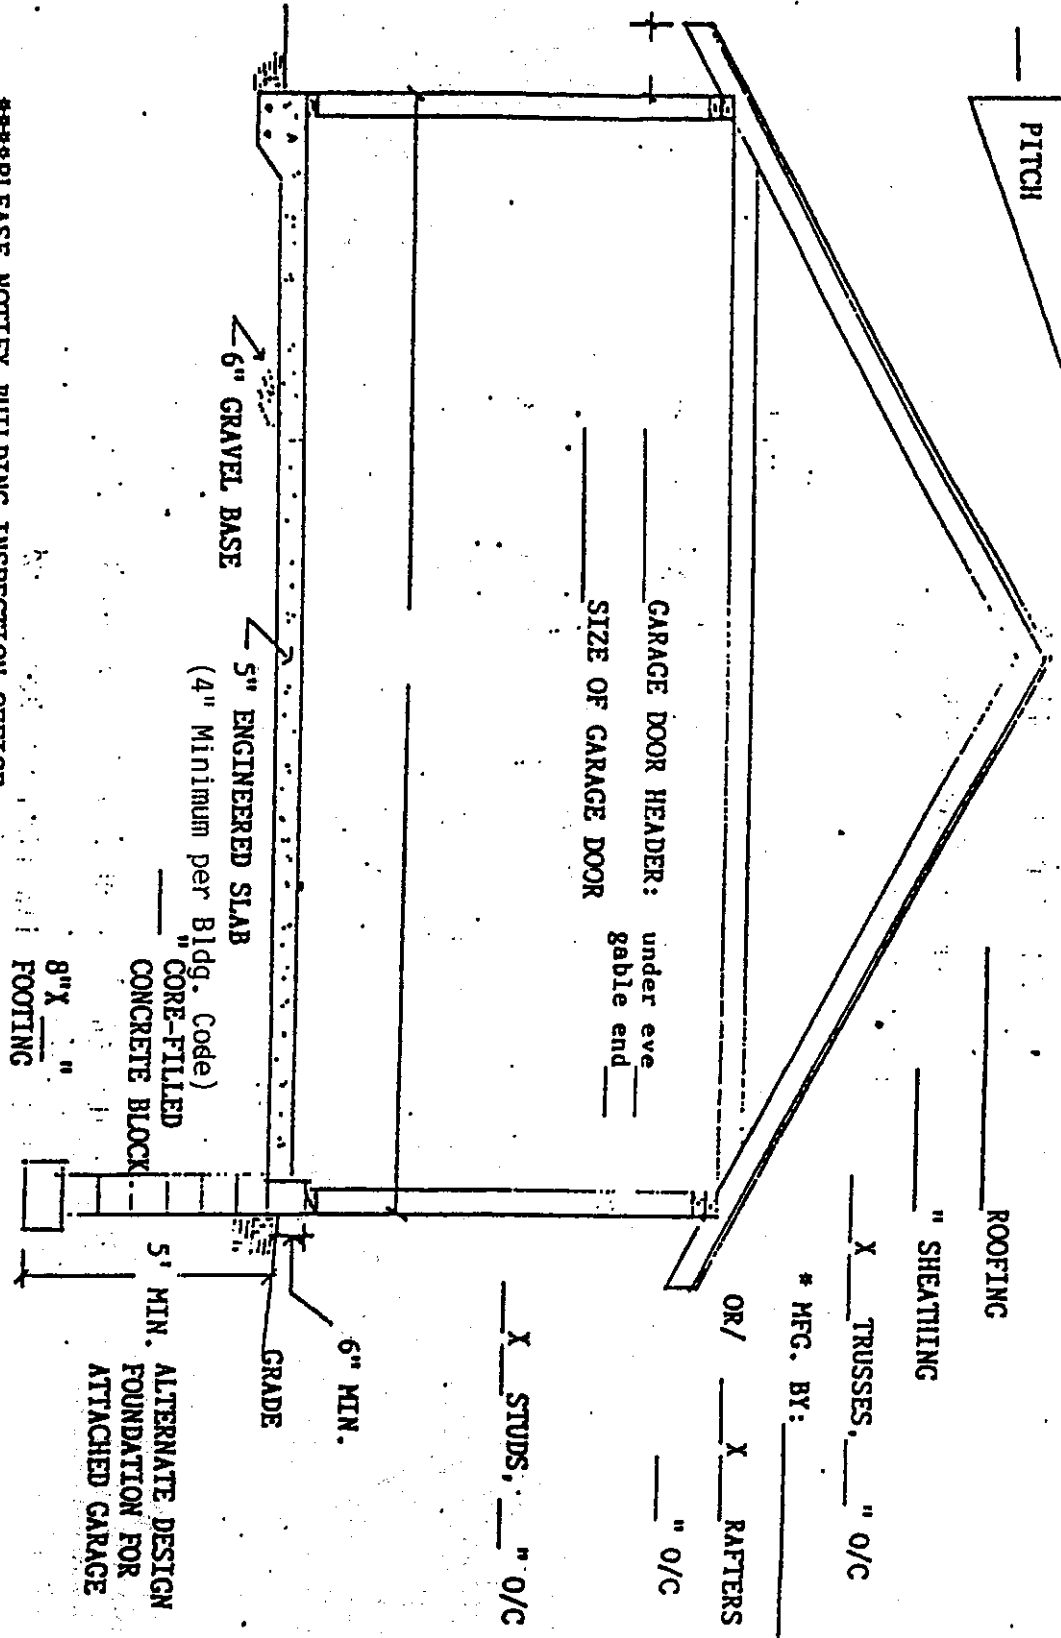


ROOF MUST BE DESIGNATED TO SUPPORT A 30 LB. SNOW LOAD.

12

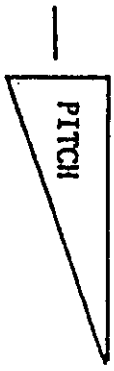

****PLEASE NOTIFY BUILDING INSPECTION OFFICE
24 HOURS BEFORE POURING FLOOR!!

SIGNATURE _____

****PLEASE NOTE: A SEPARATE ELECTRICAL PERMIT IS REQUIRED FOR WIRING