


CONCRETE GARAGE FLOOR

Recommended Standards

For Detached Garage Over 400 Sq Ft.

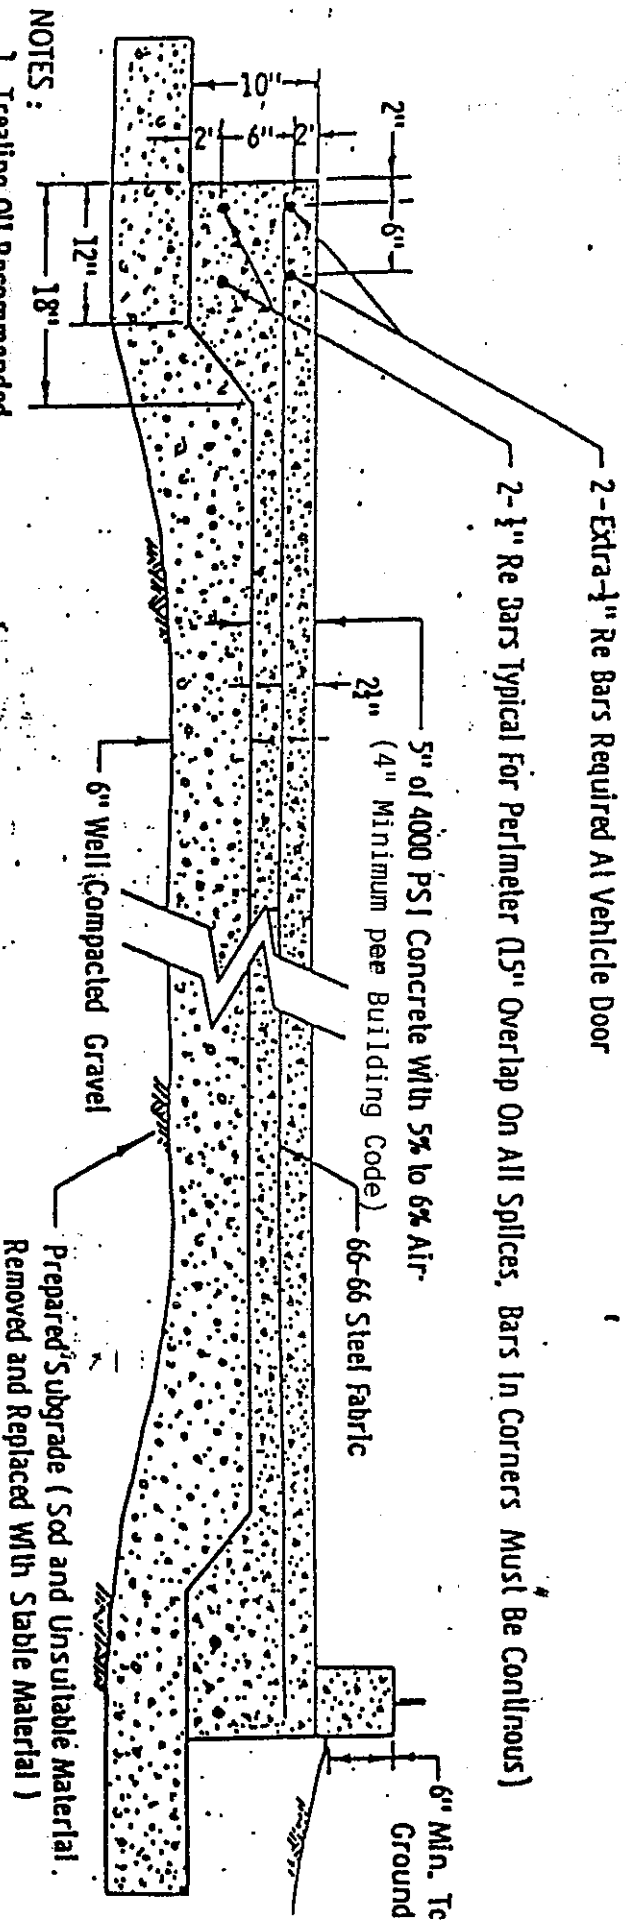

NOTES:

1. Treating Oil Recommended
2. Provisions To Anchor Garage To Slab - Use 1/2 Dia. Steel Bolts at Least 7" Into The Concrete And Spaced Not More Than 6' Apart Sec. 2907 (F)
3. Foundation Plates On A Concrete Slab Shall Be Treated Wood Or Foundation Redwood Sec. 2516(3) Unless Kept 6" Above Grade
4. Provide Drainage For Subgrade
5. Call For Form Inspection Before Pouring -

879-3675
384-4229

SCALE 1" = 1'